


TYPICAL DRAINAGE LAYOUT FOR HYDRAWAY 2000

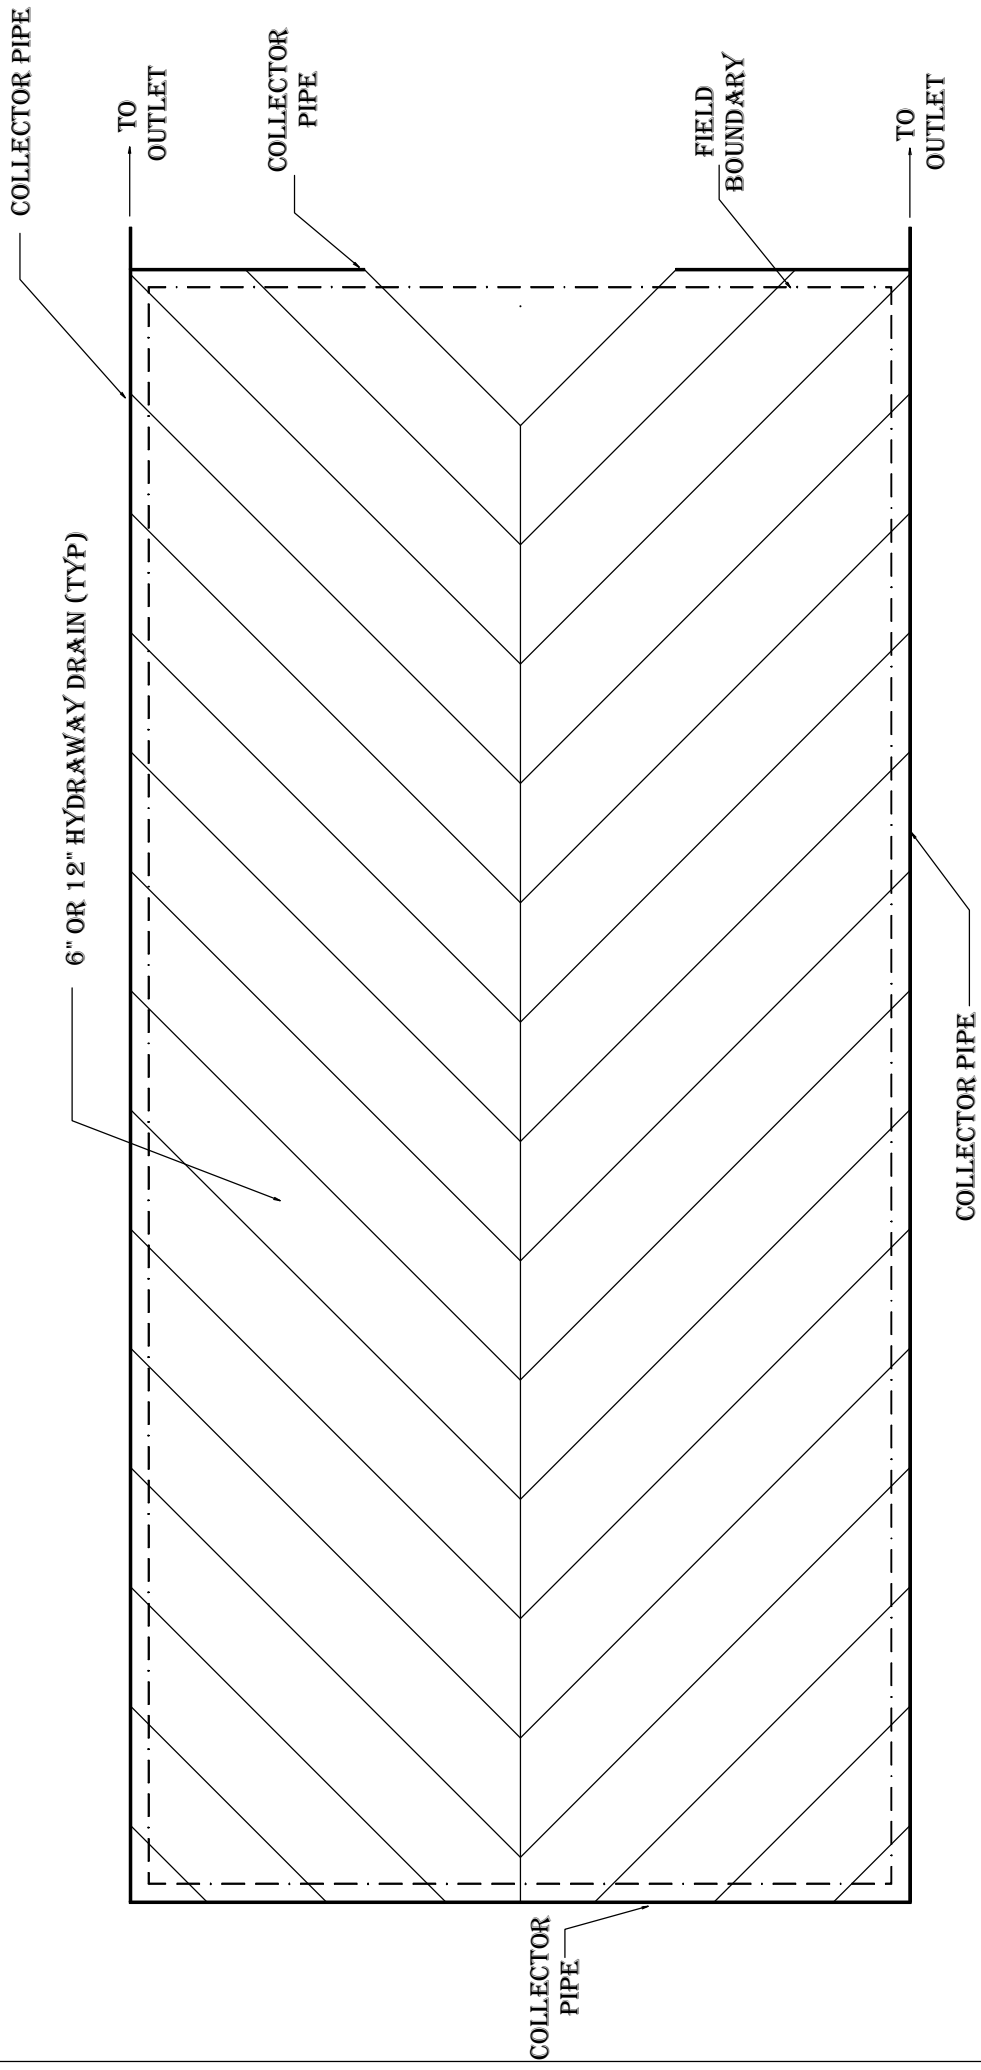

TYPICAL ATHLETIC FIELD INSTALLATION