


TYPICAL DRAINAGE LAYOUT FOR HYDRAWAY 2000

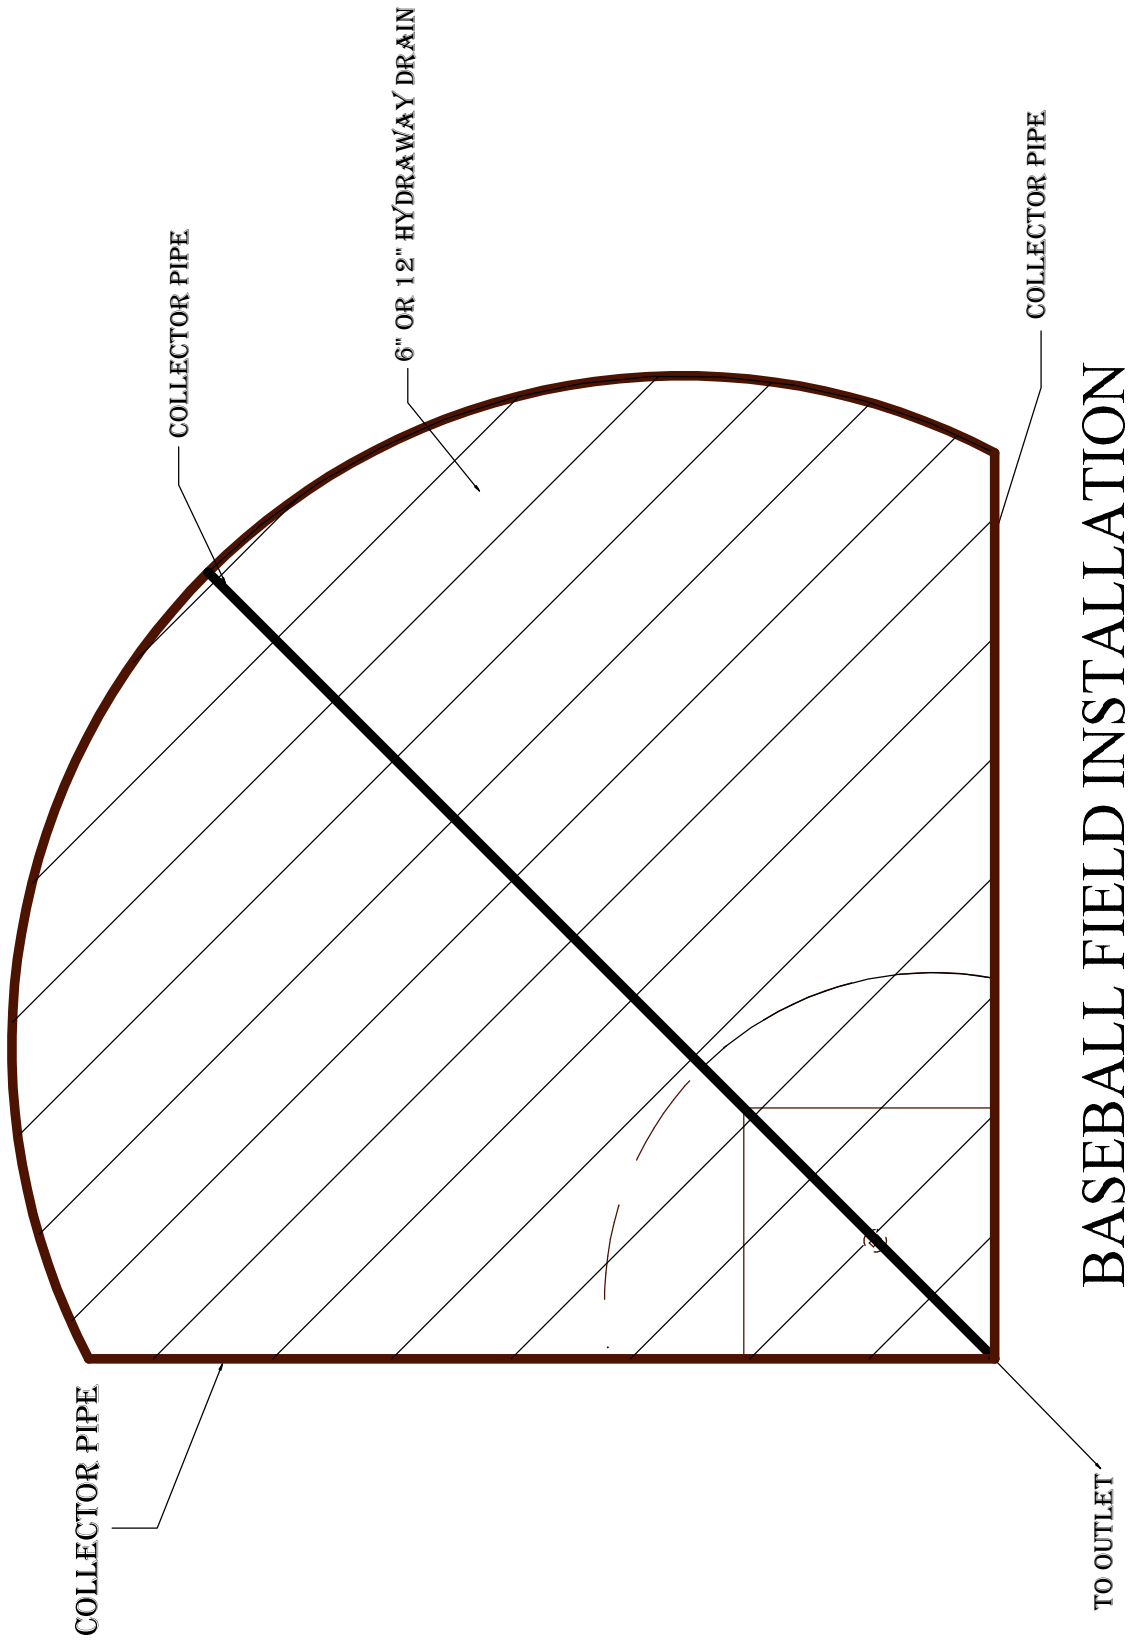

BASEBALL FIELD INSTALLATION