


TYPICAL DRAINAGE LAYOUT FOR HYDRAWAY 2000

6" OR 12" HYDRAWAY DRAIN (TYP)

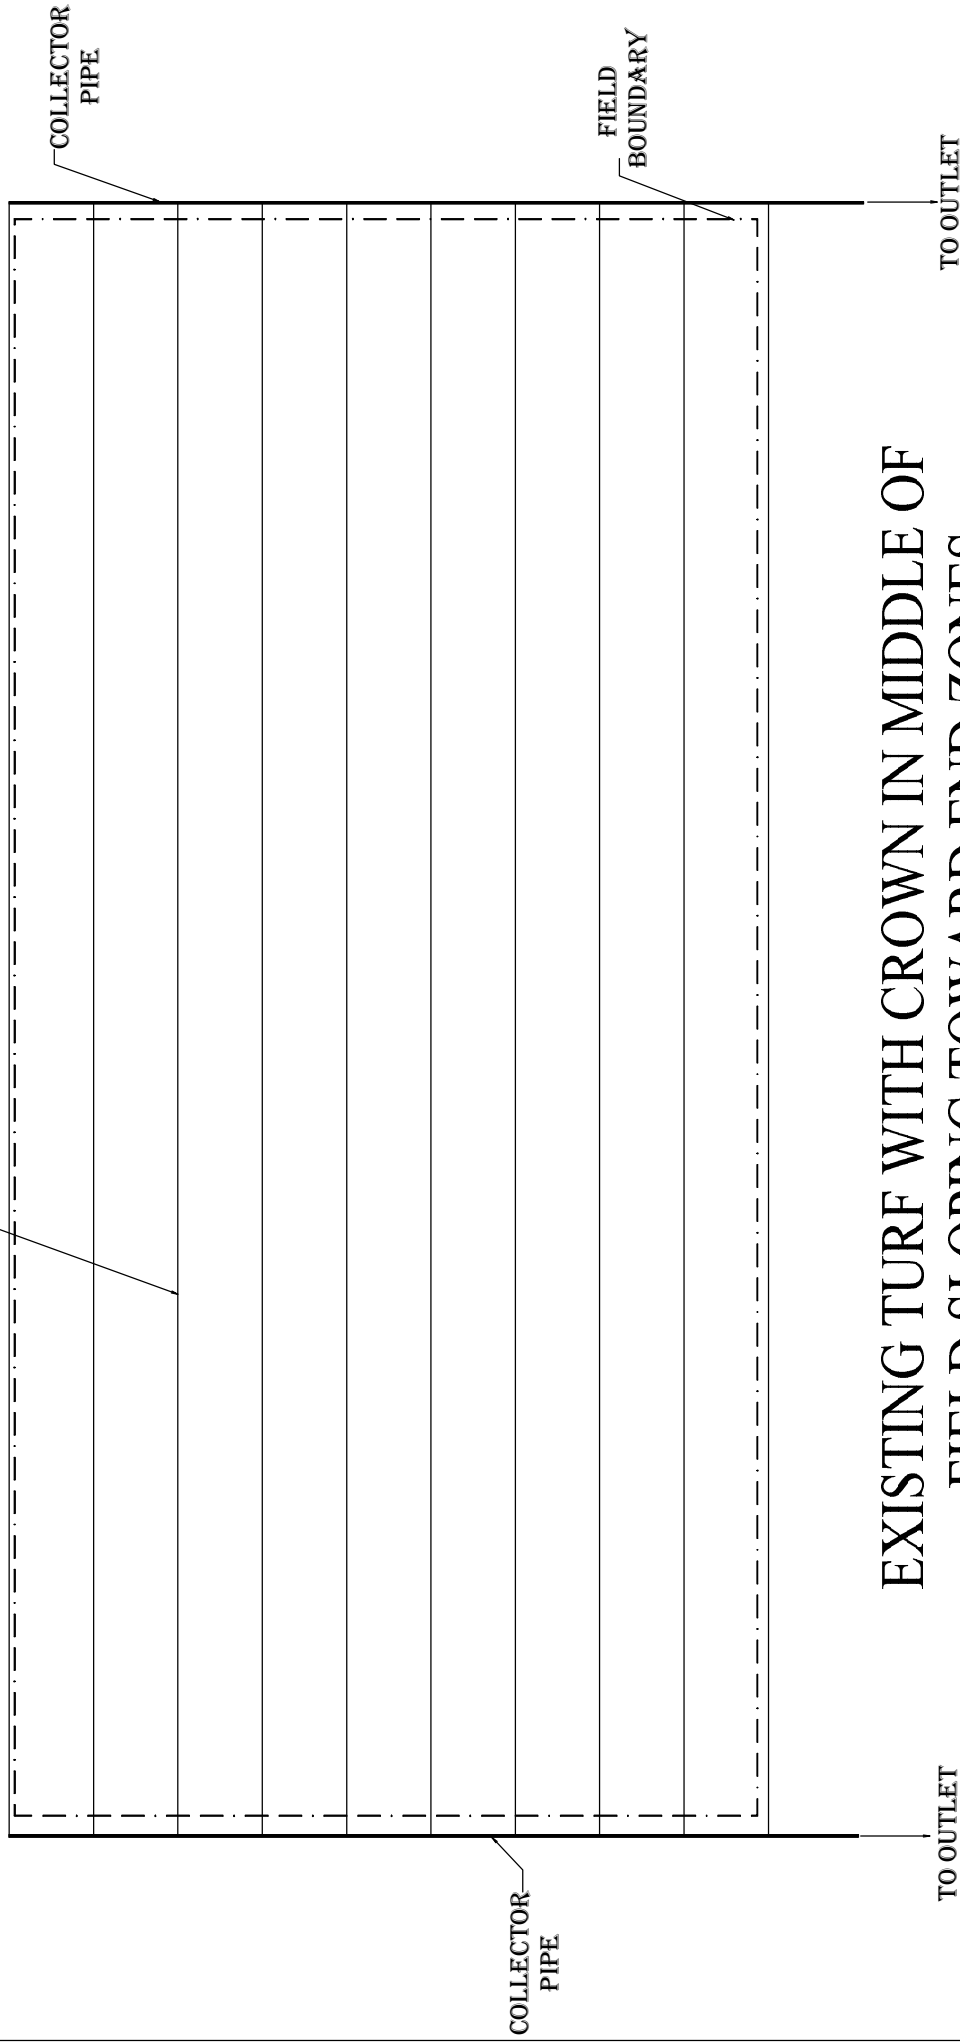

EXISTING TURF WITH CROWN IN MIDDLE OF
FIELD SLOPING TOWARD END ZONES