


TYPICAL DRAINAGE LAYOUT FOR HYDRAWAY 2000

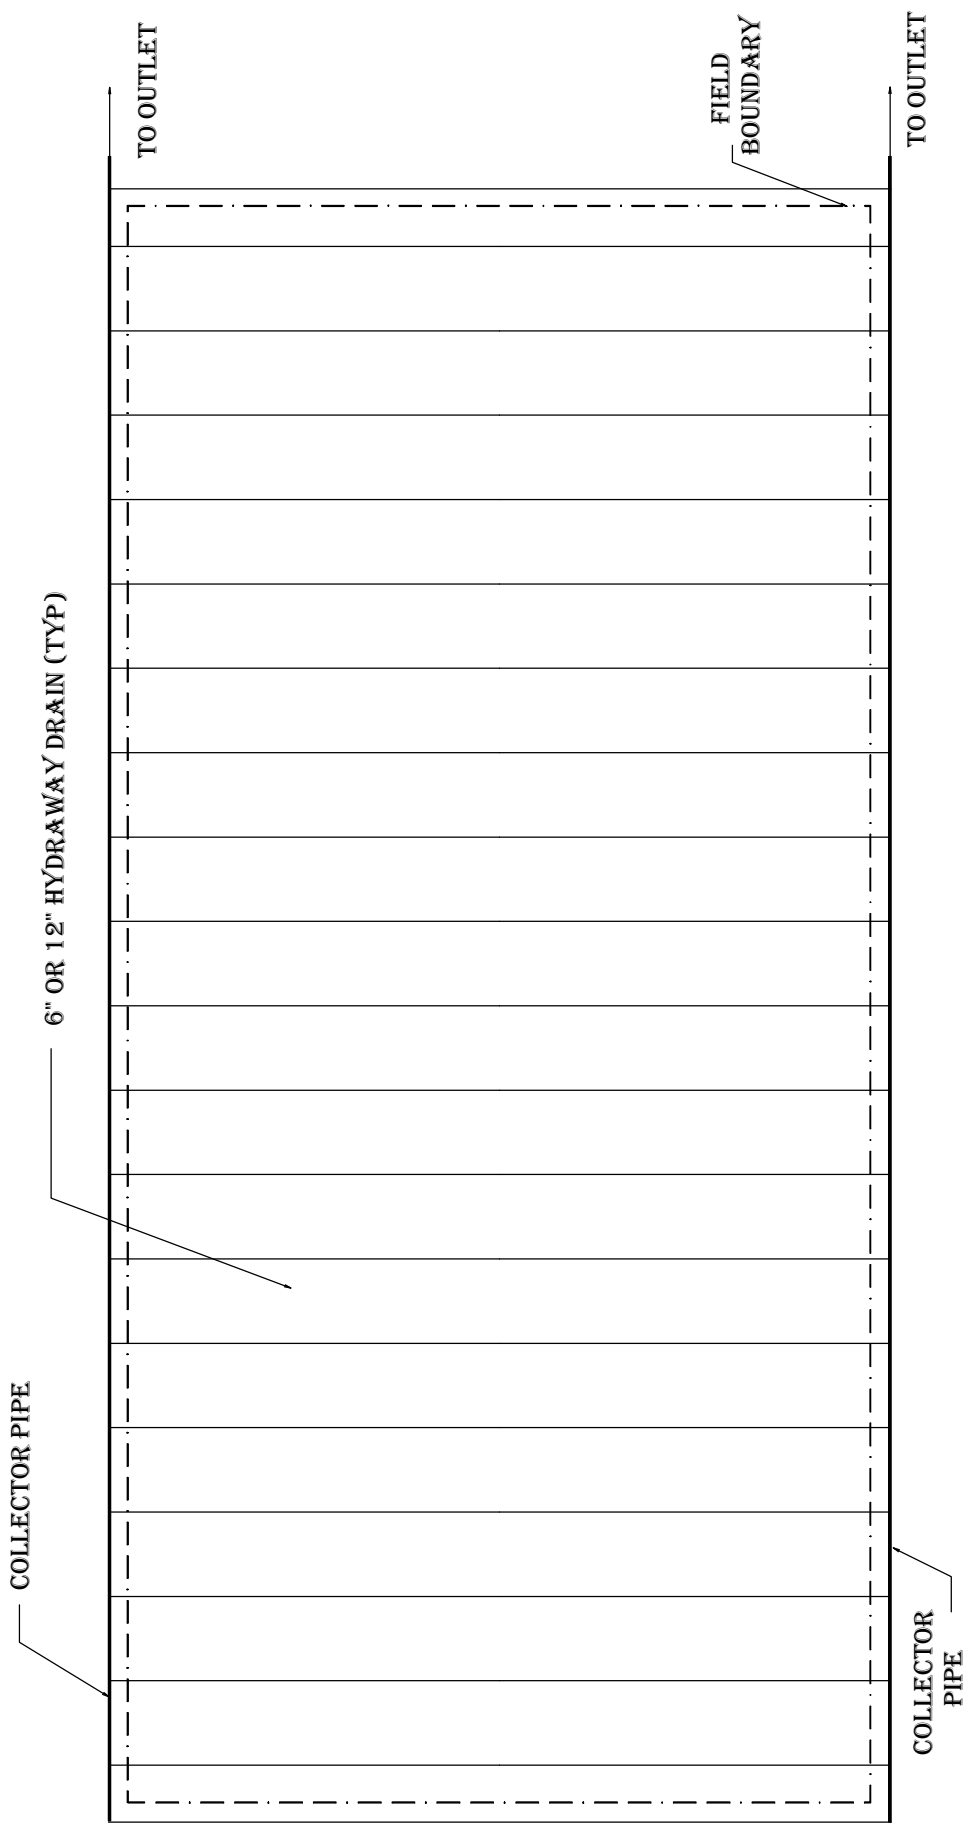

EXISTING TURF WITH CROWN IN MIDDLE OF
FIELD SLOPING TOWARD SIDELINES